


DISPOSITIONSFORSLAG - TORVET

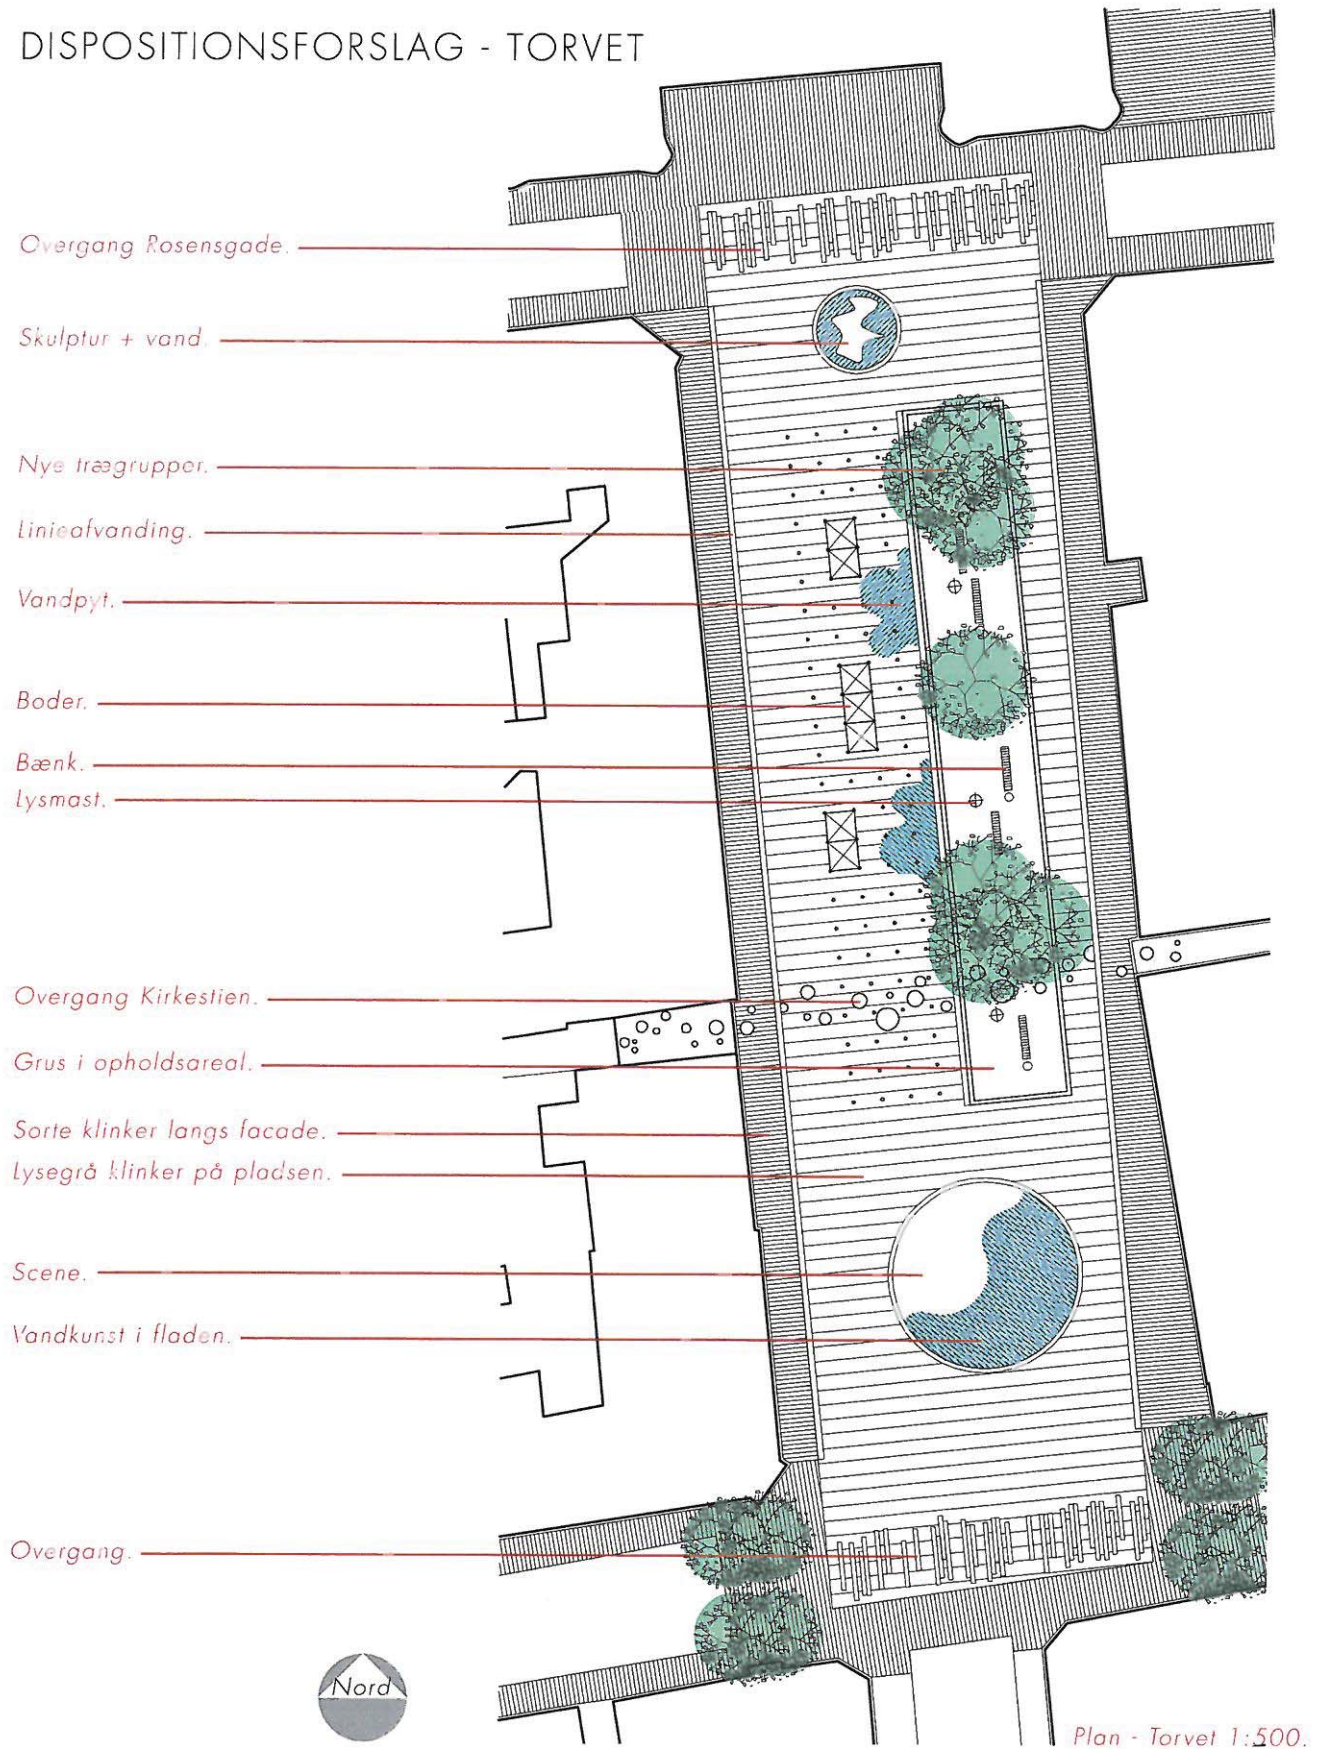

Plan - Torvet 1:500.